




PROČELJE SJEVEROISTOK

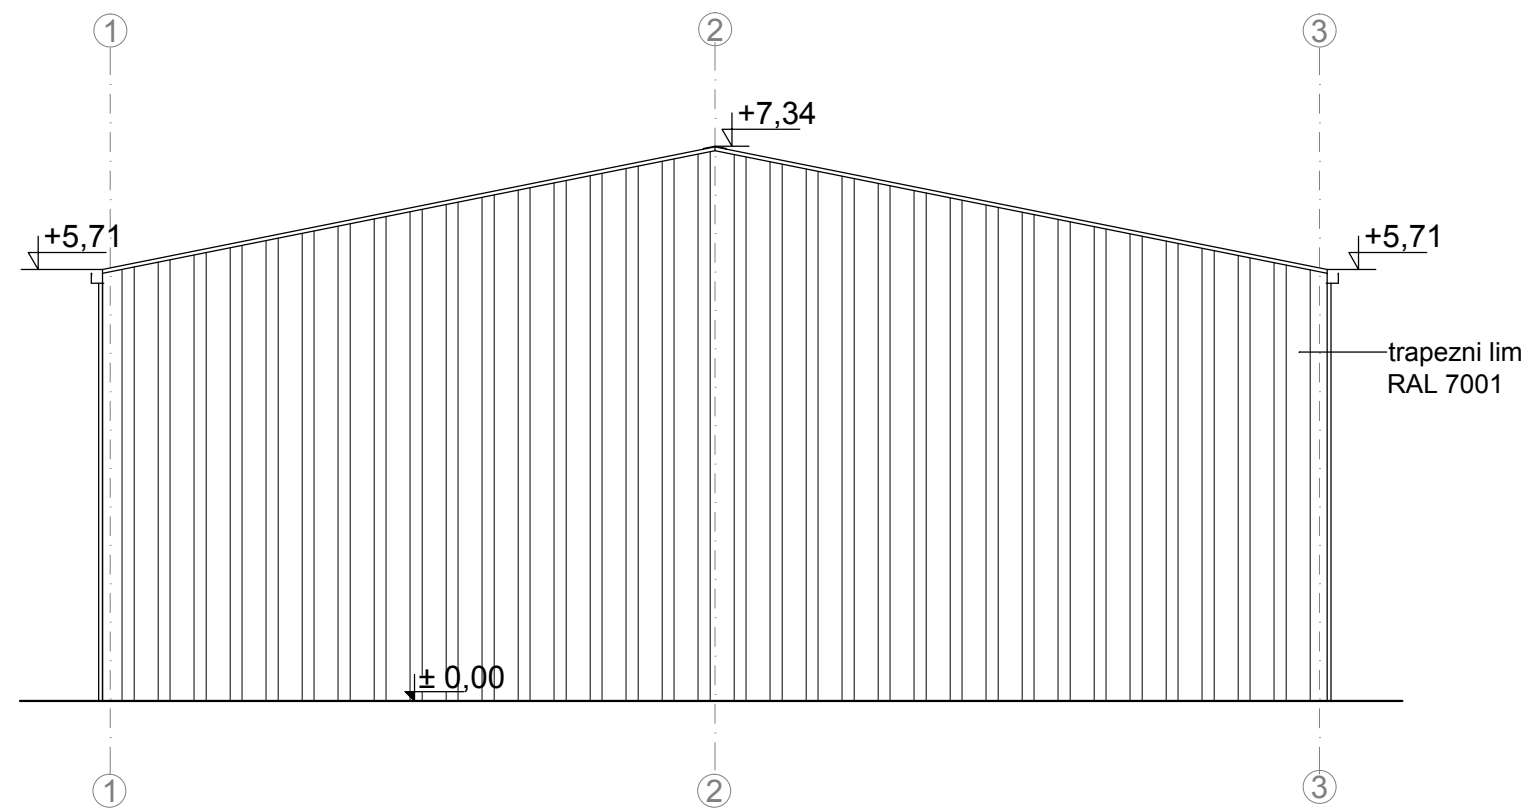


PROČELJE SJEVEROZAPAD

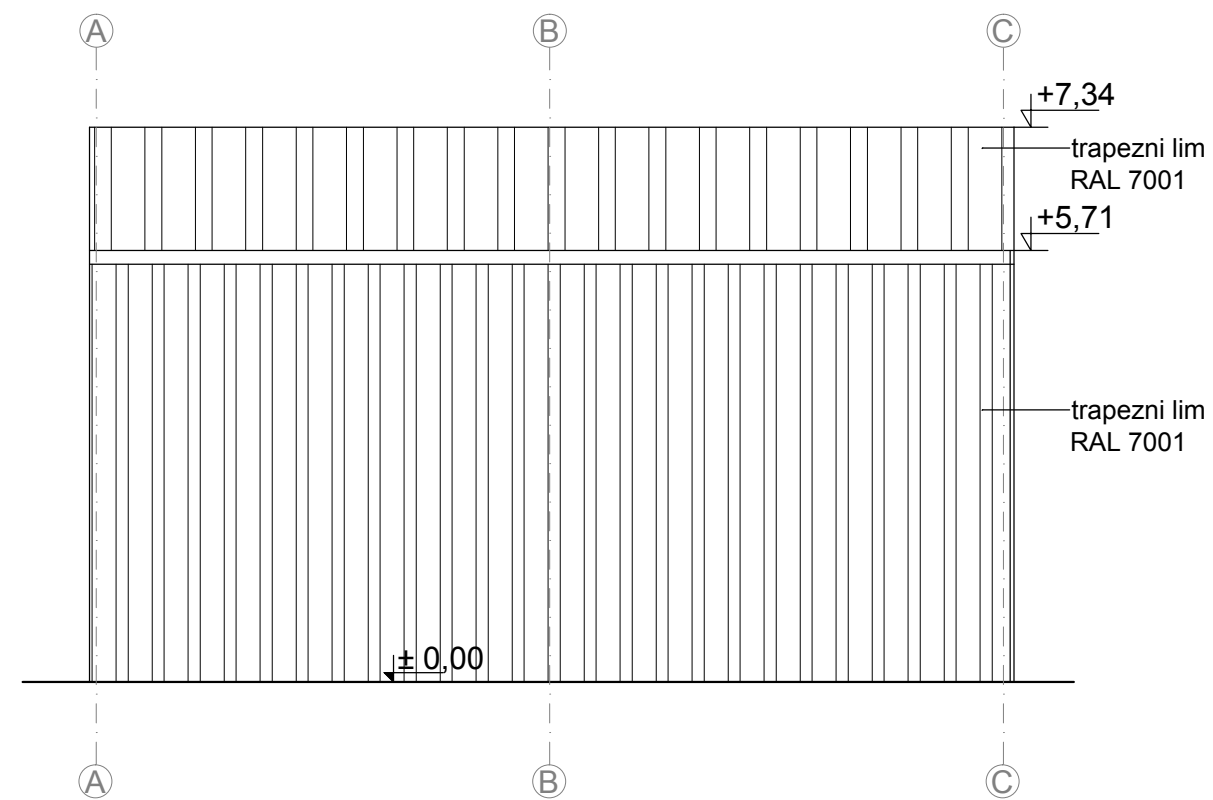


PROČELJE JUGOZAPAD

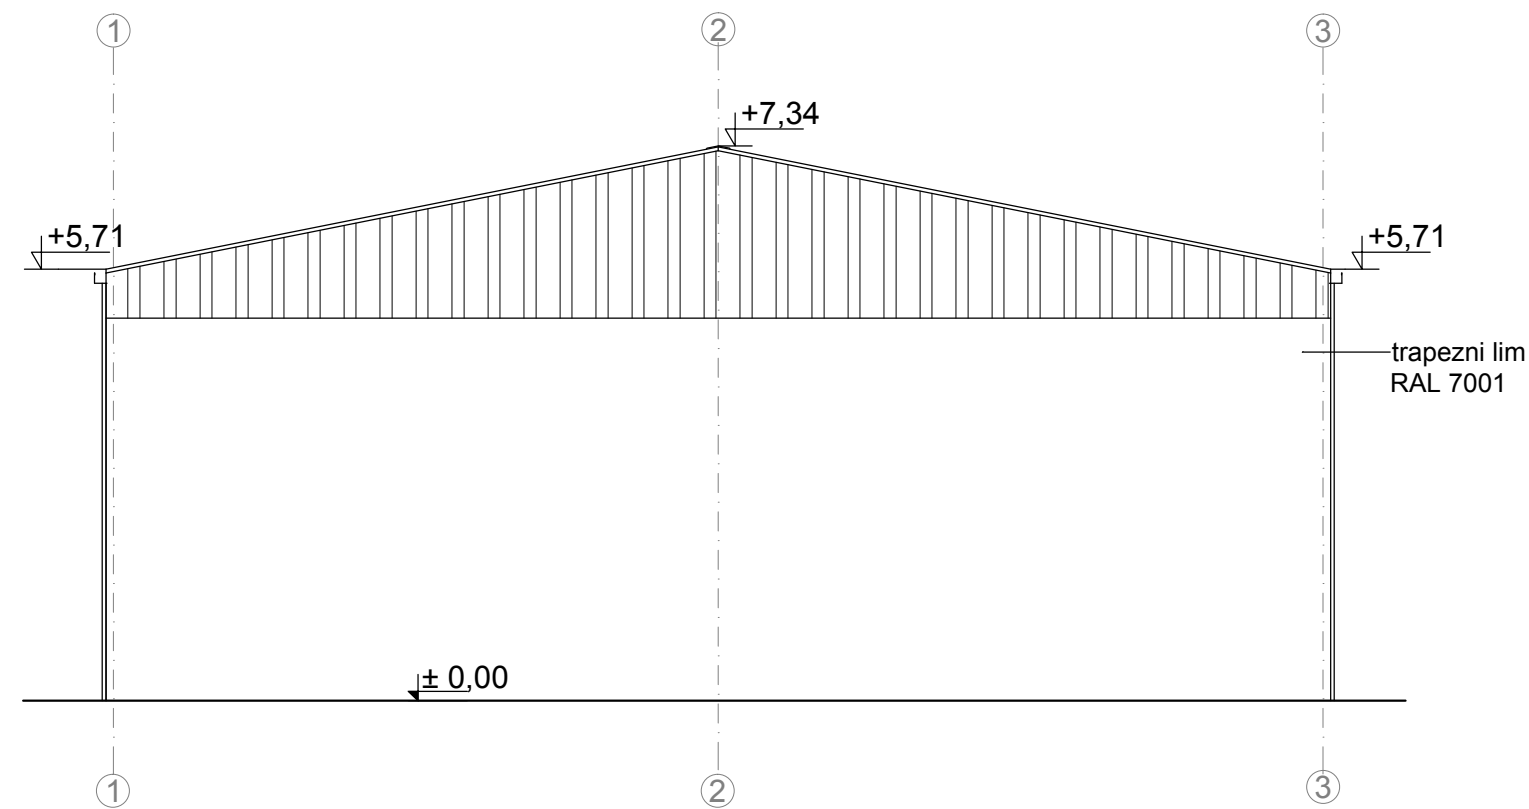

PROČELJE JUGOISTOK

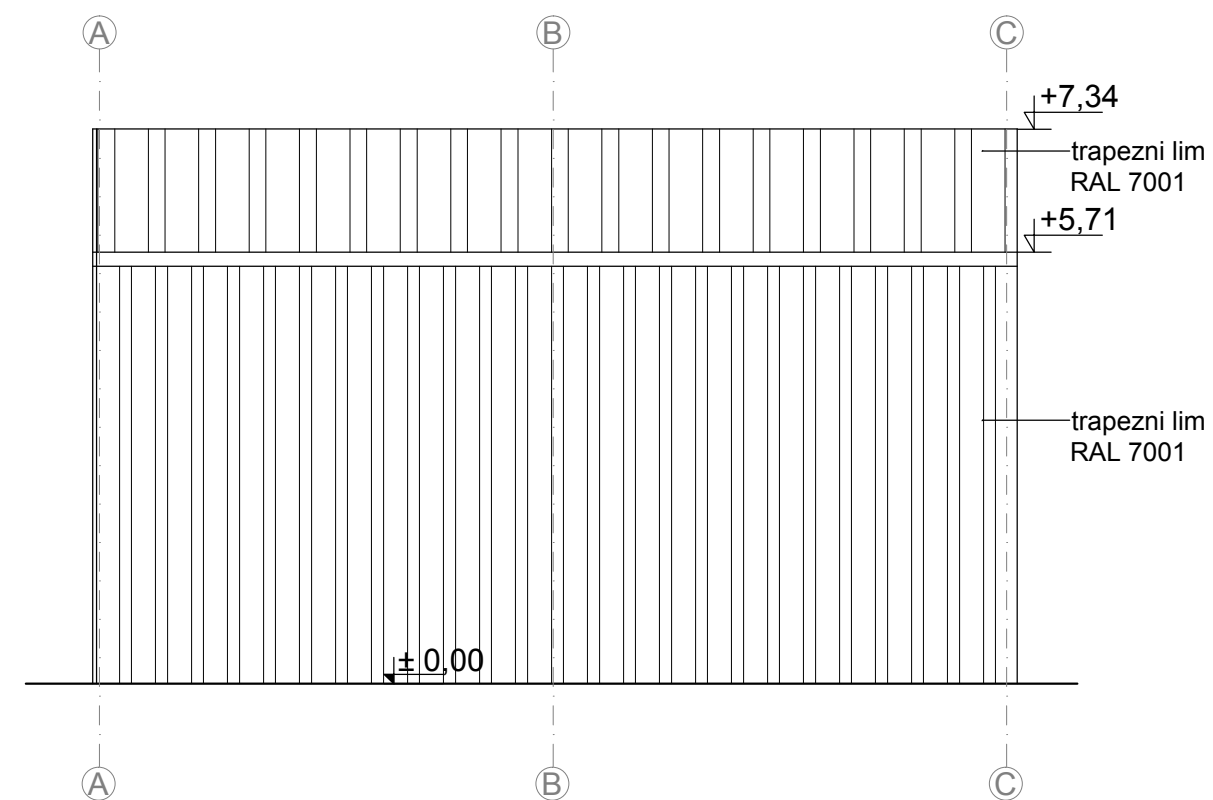

±0,00 - podna ploča = 487,21 m.n.m.

 Horvaćanska cesta 17a, 10 000 Zagreb, Hrvatska Tel: +385 1 36 40 529, Fax: +385 1 36 80 800 www.hidroplan.hr, hidroplan@hidroplan.hr	Sadržaj:		Mjerilo:
	NADSTREŠNICA - pročelja		Datum: lipanj, 2016.
Investitor:	Glavni projektant:		Oznaka: TD 04/2016
Općina Brinje Frankopanska 33 53260 Brinje	Dragica Pašović, dipl.ing.građ.		ZOP: BRINJE_RD/16
Gradjevina:	Projektant:		Mapa: A
RECIKLAŽNO DVORIŠTE - OPĆINA BRINJE k.č. 1076/3, k.o. Brinje	Danijela Blažević, dipl.ing.arh.		Rev: 0 List: 2/2
Razina projekta: GLAVNI ARHITEKTONSKI PROJEKT	Suradnici: Martina Cvjetičanin, dipl.ing.građ. Katarina Borac, mag. ing. aedif. Mr.sc. Denis Stjepan Vedrina, dipl.kem.ing. Tea Polak, mag.ing.aedif.	Tea Pavković, mag.ing.aedif. Jurica Sakmardi, mag.ing.aedif. Ivor Skočić, mag. ing. aedif.	Broj nacrt: 08